



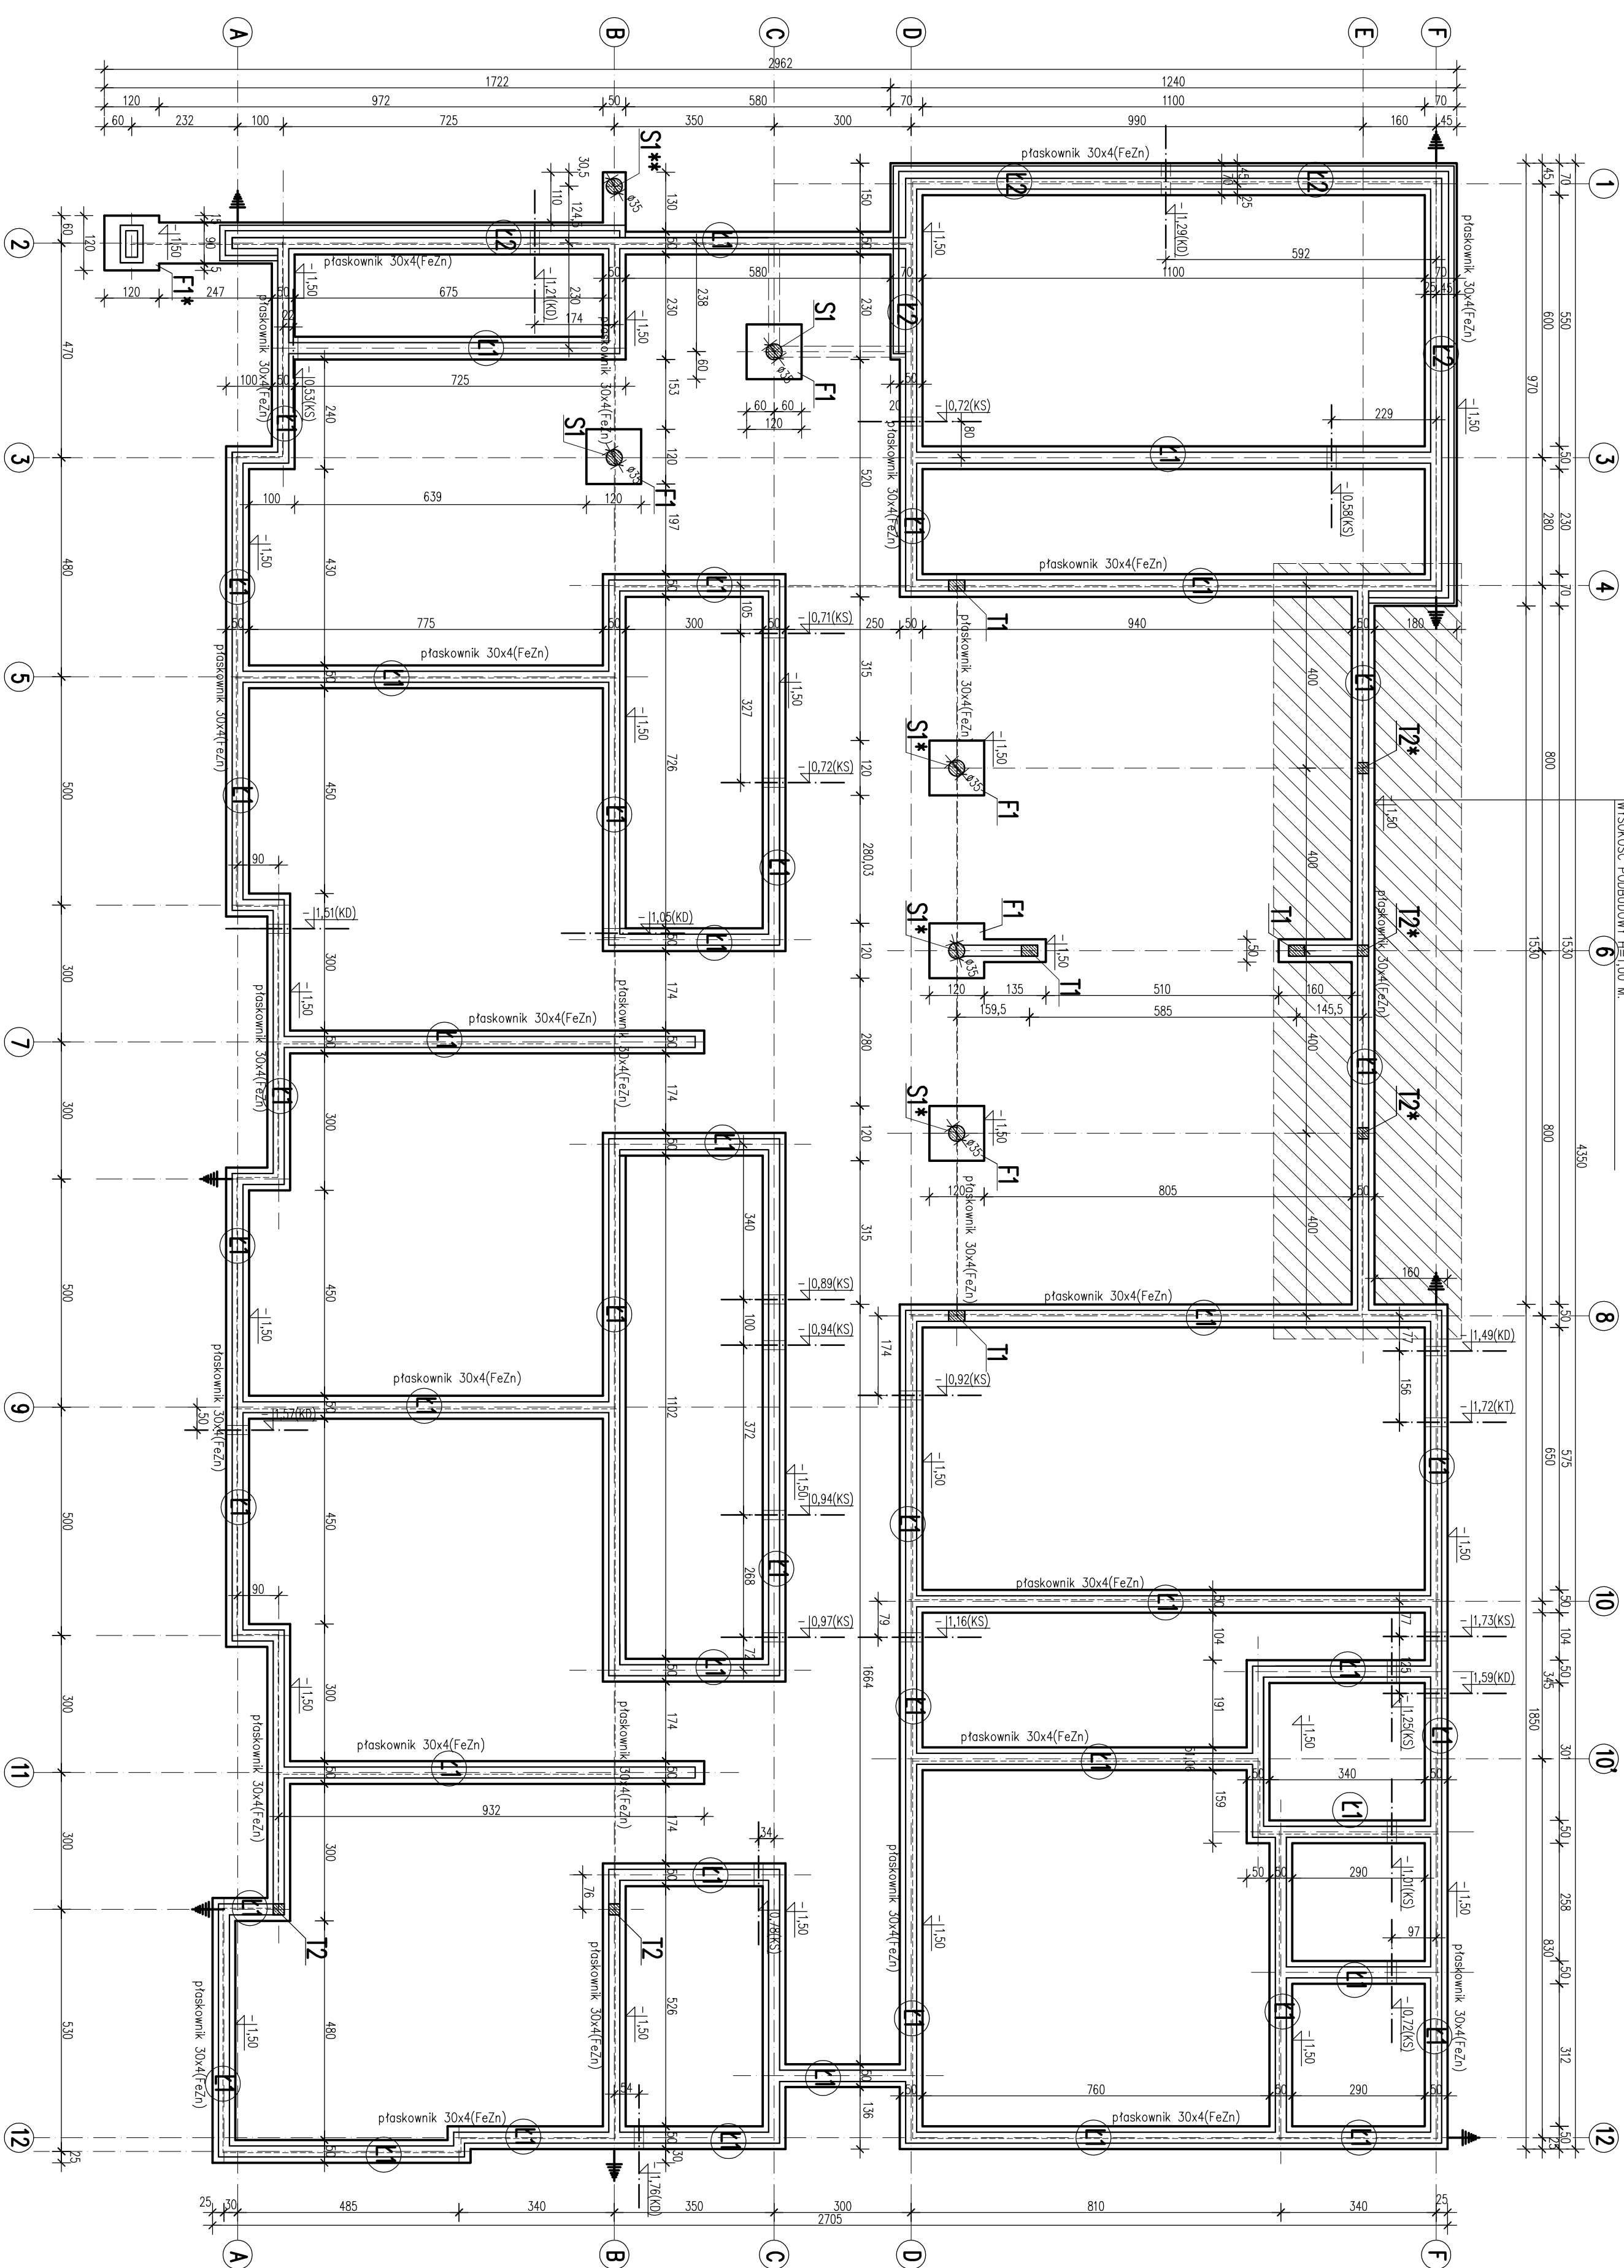

LAWA l1 L=329,17 m 1:20

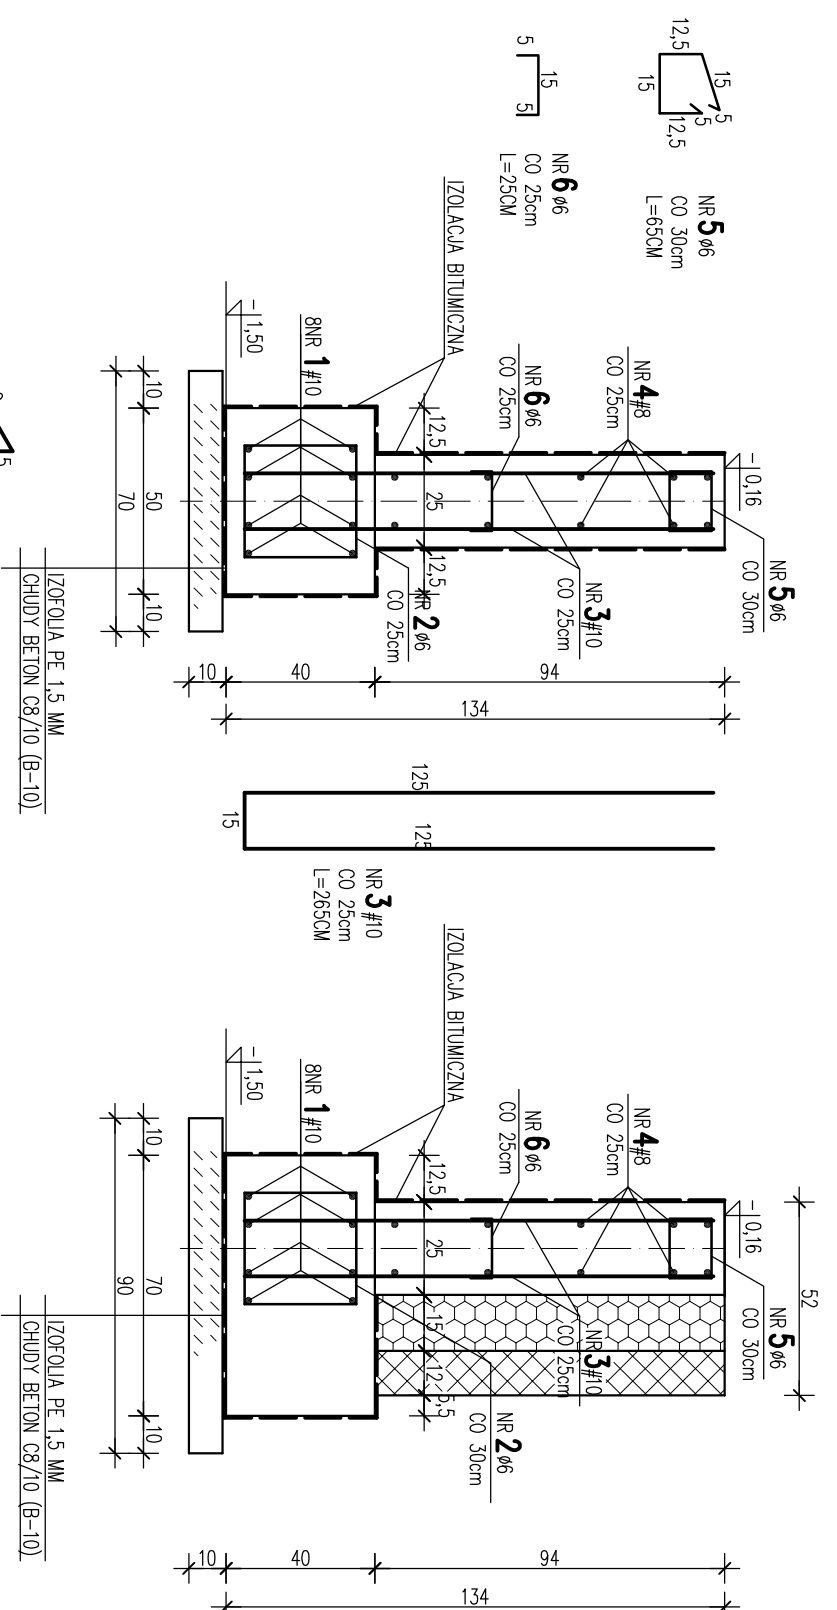


LAWA L1 L=36,32 m 1:20


[illegible]

 Połączenie zwiady z uziomem  
poziomym  
1:50

## PRZEJŚCIA INSTALACYJNE W ŁAWACH 1:50

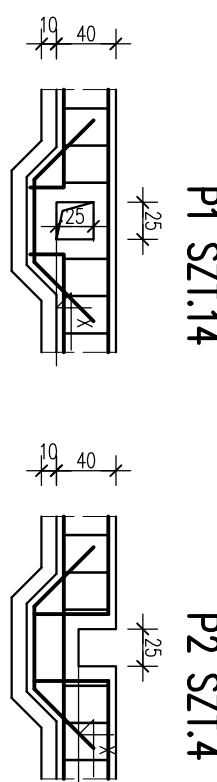


PRZEJŚCIA INSTALACYJNE W ŚCIANIE FUNDAMENTOWEJ 1:50

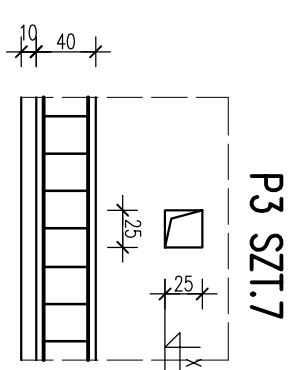

| WYKAZ STALI ZBROJENOWEJ |           |             |        |             |         |         |         |                  |         |
|-------------------------|-----------|-------------|--------|-------------|---------|---------|---------|------------------|---------|
| Nr                      | Ø #<br>mm | L<br>m      | SZT.   | DŁ. RAZEM m |         |         | Ø6      | #9<br>#10<br>#12 | A-IIIIN |
|                         |           |             |        | A-I-0       | A-II    | A-III   |         |                  |         |
| 1                       | #10       | rozezm +10% |        |             |         |         |         |                  |         |
| 2                       | #6        | 1,30        | 1460   | 1888,0      |         |         | 2933,02 |                  |         |
| 3                       | #10       | 2,65        | 1460   |             |         |         |         | 3869,00          |         |
| 4                       | #9        | rozezm +10% |        |             |         | 4020,4  |         |                  |         |
| 5                       | #6        | 0,65        | 1218   | 791,70      |         |         |         |                  |         |
| 6                       | #6        | 0,25        | 1460   | 365,00      |         |         |         |                  |         |
| 7                       | #12       | 1,10        | 82     |             |         |         |         | 90,20            |         |
| 8                       | #12       | 1,10        | 96     |             |         |         |         | 86,40            |         |
| 9                       | #6        | 0,75        | 10     | 7,50        |         |         |         |                  |         |
| 10                      | #10       | 0,80        | 590    |             |         |         | 472,00  |                  |         |
| 11                      | #6        | 1,20        | 4      | 4,80        |         |         |         |                  |         |
| 12                      | #6        | 1,10        | 8      | 8,80        |         |         |         |                  |         |
| 13                      | #6        | 0,90        | 2      | 1,80        |         |         |         |                  |         |
| 14                      | #10       | 1,00        | 25     |             |         |         | 25,00   |                  |         |
| 15                      |           |             |        |             |         |         |         |                  |         |
| 16                      |           |             |        |             |         |         |         |                  |         |
| 17                      |           |             |        |             |         |         |         |                  |         |
| DŁUGOŚĆ RAZEM m         |           |             |        |             |         |         |         |                  |         |
| MASA EDYKCYJNA kg/m     |           |             | 3077,6 | 4020,4      | 7299,02 | 176,60  |         |                  |         |
| MASA RAZEM kg           |           |             | 0,222  | 0,395       | 0,617   | 0,888   |         |                  |         |
| MASA ODCEPKI kg         |           |             | 683,23 | 598,06      | 500,50  | 156,82  |         |                  |         |
|                         |           |             | 683,23 |             |         | 6246,38 |         |                  |         |

**RZUT I PRZEMKROJE FUNDAMENTÓW**  
**SKALA 1:100(1:20)**

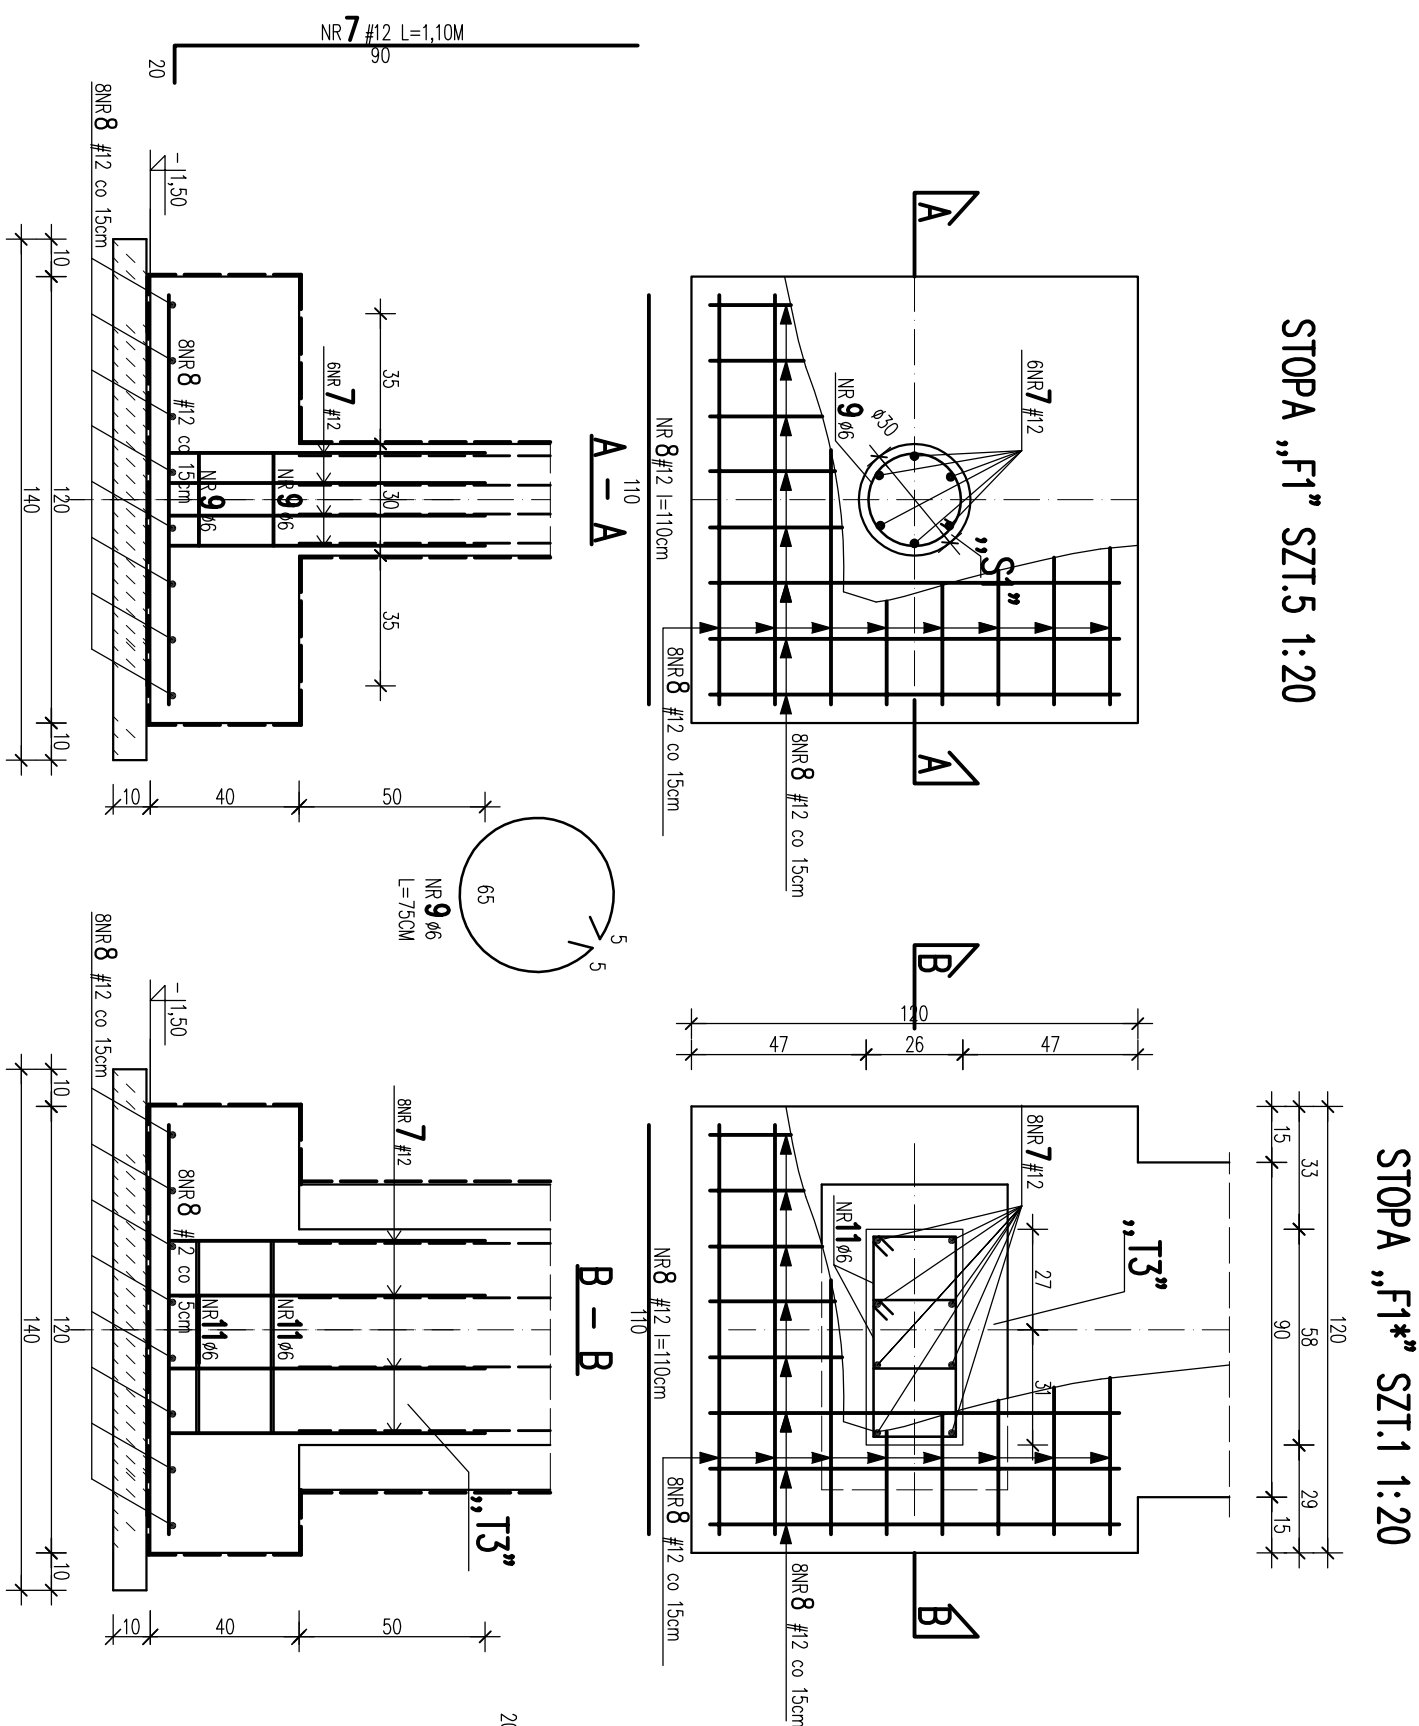
[illegible]
$$+/- 0,00=183,80 \text{ mm}$$


ZBROJENIE STARTOWE TRZPIENI „T1” 1:20  
SZT.4


ZBROJENIE STARTOWE TRZPIENI „T2” 1:20  
SZT.2

SZCZEGÓŁY ZBROJENIA KOŃCÓW SWOJE  
SKALA 1:20



SZT.5

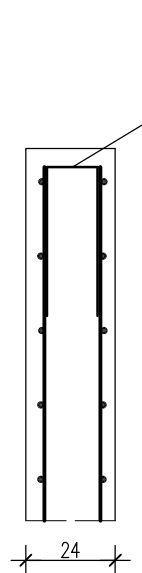

SZT.35

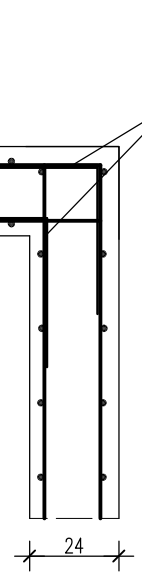

## S21.24

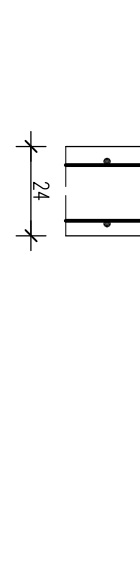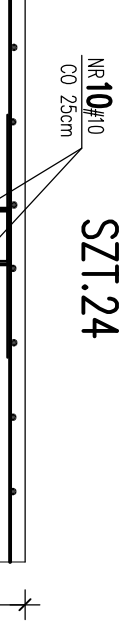

## S21.24

