


Architectural drawing of a roof structure for an exhibition hall. The drawing shows a complex grid of steel beams and trusses. Key dimensions include a total width of 19500mm and a total depth of 6960mm. Various components are labeled, such as 'Musiela 140x140', 'Platow - 140x140', 'Dach płaski (głównie balkonowa)', and 'Balka szczytowa - 100x200'. The drawing also includes a section view on the right showing the roof's profile. A note at the bottom right specifies 'Dach sali ekspozycyjnej' and 'Tarcica Konstrukcyjna klasy C24'.

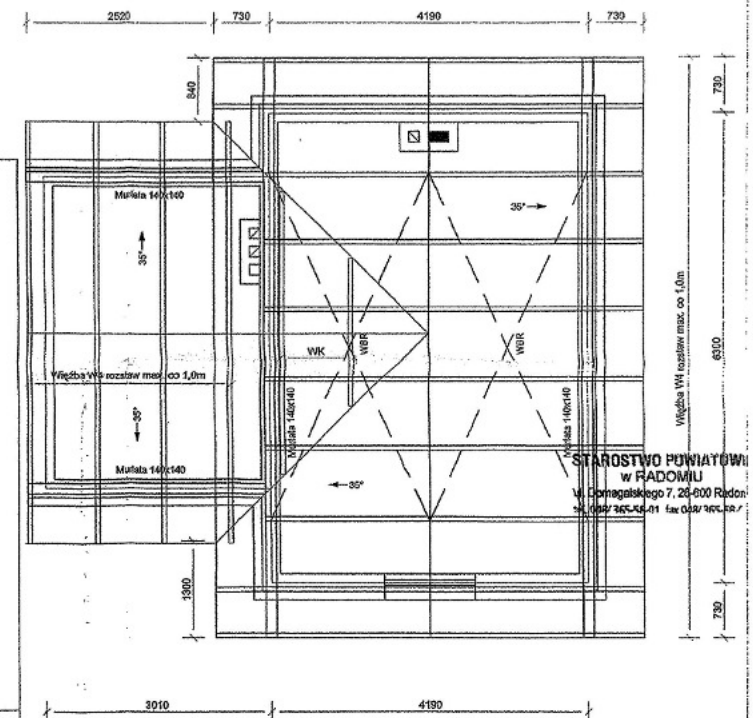

UWAGI:

- Muriata kotwiona do wieńca żelbetowego wg detalu.
- WK - więzary koszowe o przekroju 45x100 wykonać wg detalu.

BIURO PROJEKTOWE 'ARMAX' 27-220 Mirzec, Mirzec-Podlesie 37 tel./fax (48) 274-99-22	
Nazwa obiektu: Przebudowa i rozbudowa budynku wraz ze zmianą sposobu użytkowania na budynek "Muzeum Rycerskie" w Taczewie	
Inwestor: Gmina Zakrzew Zakrzew ul. 26-652 Zakrzew	Adres obiektu: Taczew, Gm. Zakrzew dz. nr ewid. 344/1
Przedmiot: Konstrukcja - rzut dachu	
Skala: 1:50	
Nr rys.: 7.	
Str.:	
Projektant: główny PROJEKTOWAŁ: PROJEKTOWAŁ: SPRAWDZIŁ: OPRACOWAŁ:	Nazwisko: Włodzisław Włodzisław Włodzisław Włodzisław Dariusz Celuch
Tytuł: 227/KL/32 Upr. konstrukcyjna MAP/0008/POCK008 Upr. konstrukcyjna KI-3/99 Upr. konstrukcyjna	Data: 06.09 06.09 06.09 06.09
Podpis:   	Data: 06.09 06.09 06.09 06.09