


OZNACZENIA :
- niweleta projektowana
- teren istniejący

PROJEKT PRZEBUDOWY DROGI GMINNEJ W MIEJSCOWOŚCI BIELICHA


GINNA ZAKRZEW, POW. RADOMSKI – ODCINEK KM: 0+000,00 – 1+110,07

SKALA 1:100/100


PIK. 633,00

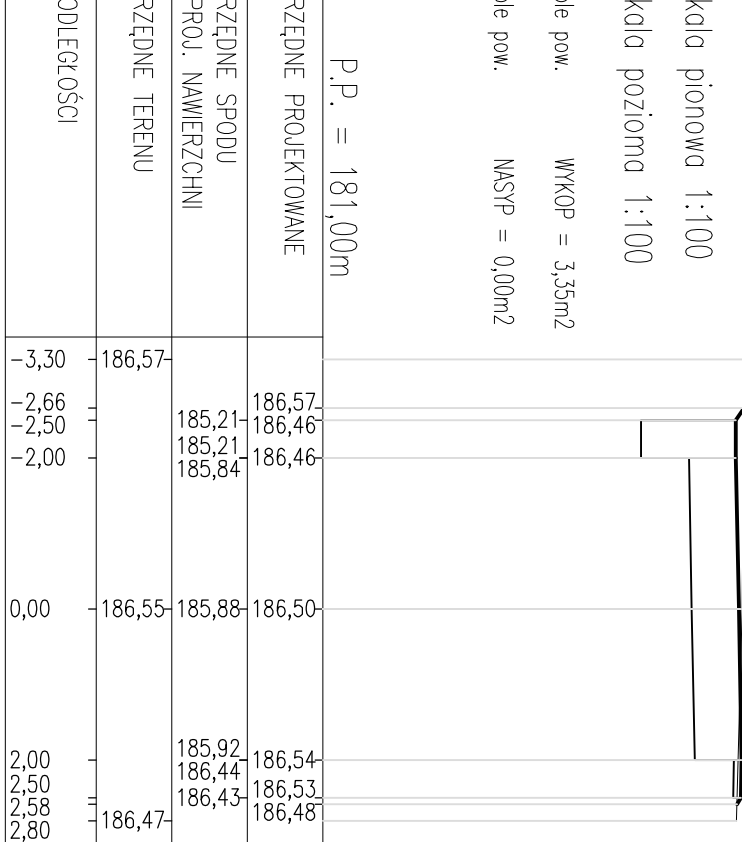


PIK. 688,00

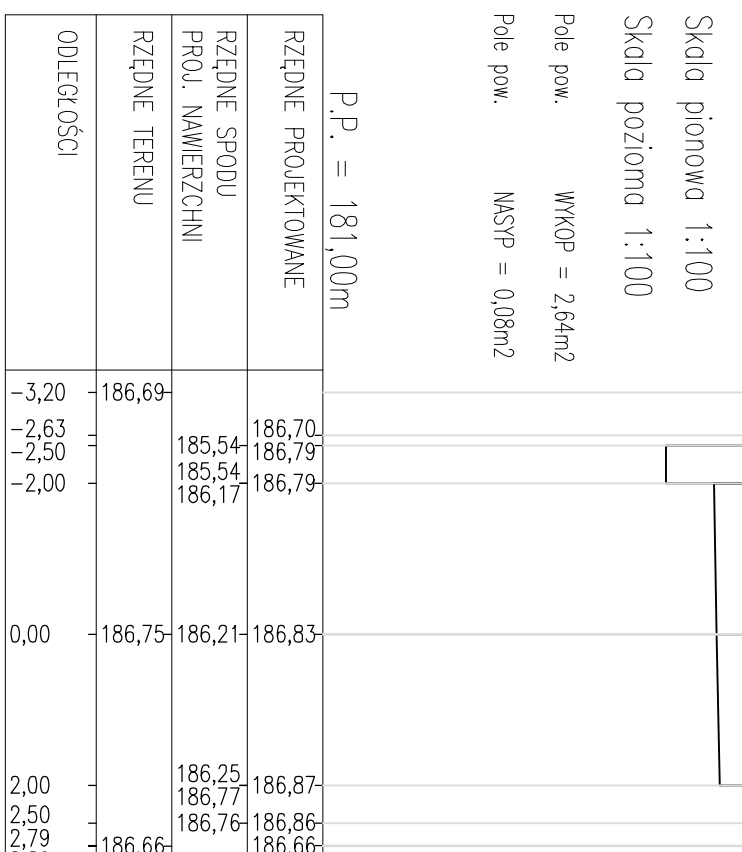


PIK. 757,00

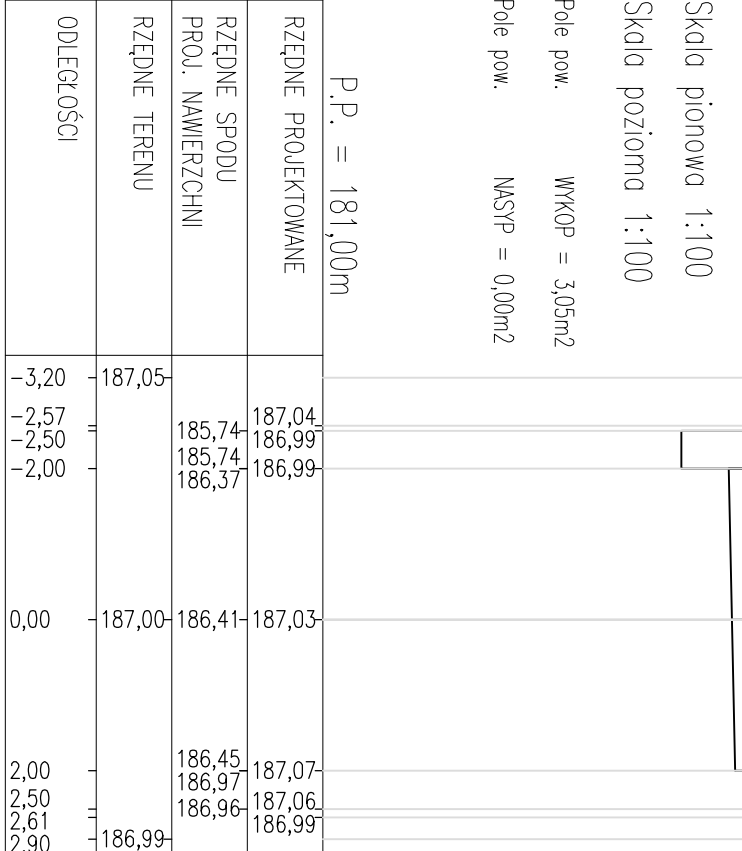


PIK. 858,00

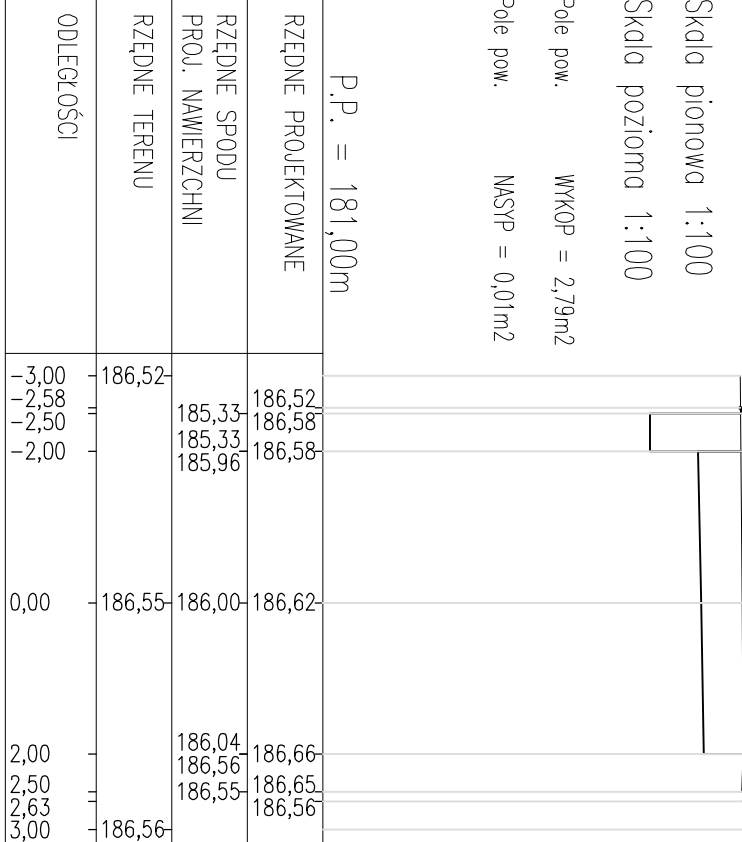


PIK. 914,00

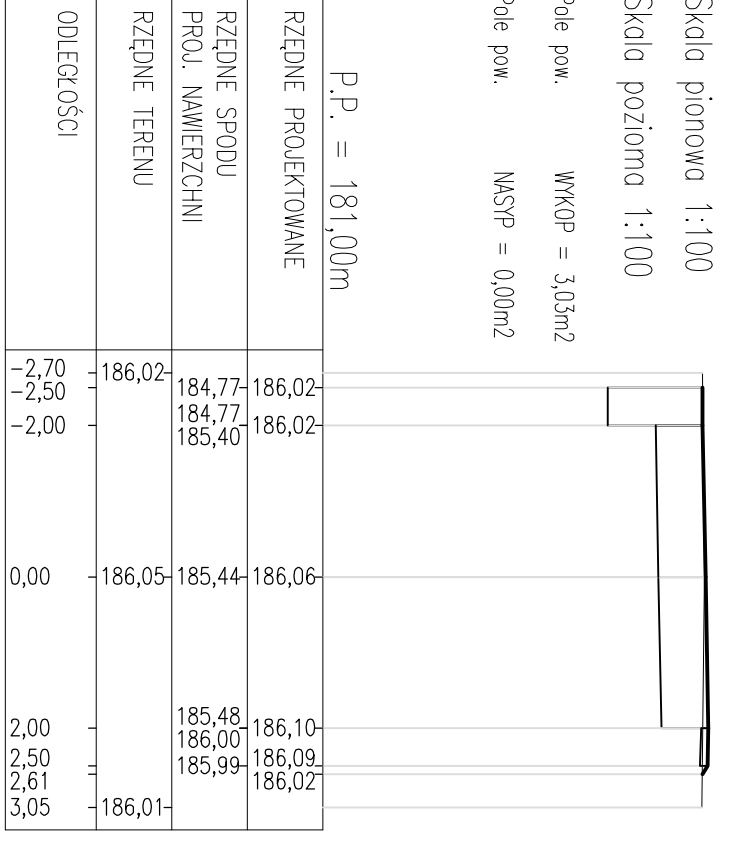


PIK. 967,00

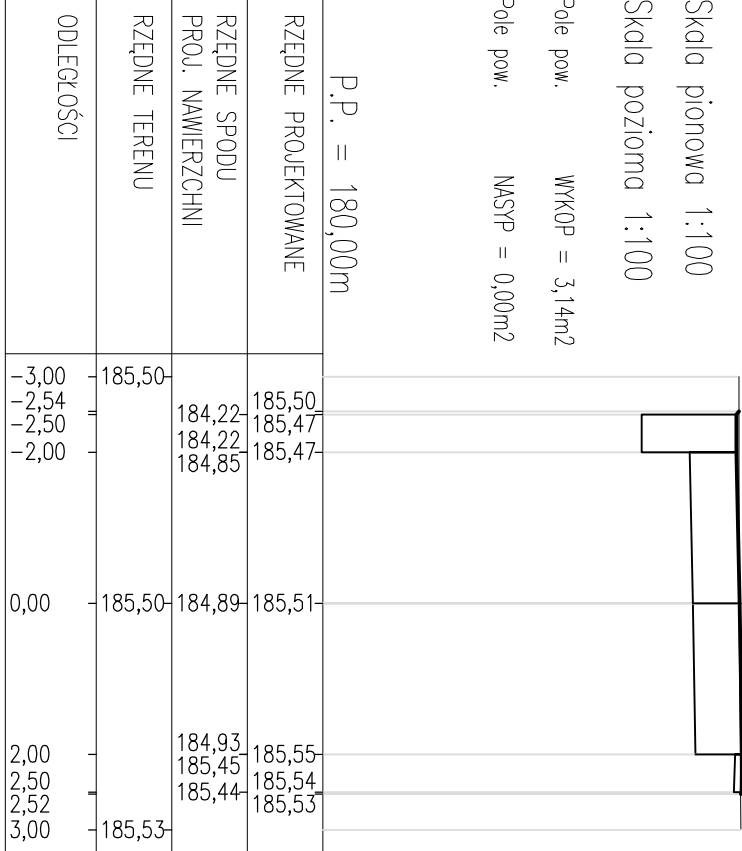


PIK. 1026,00

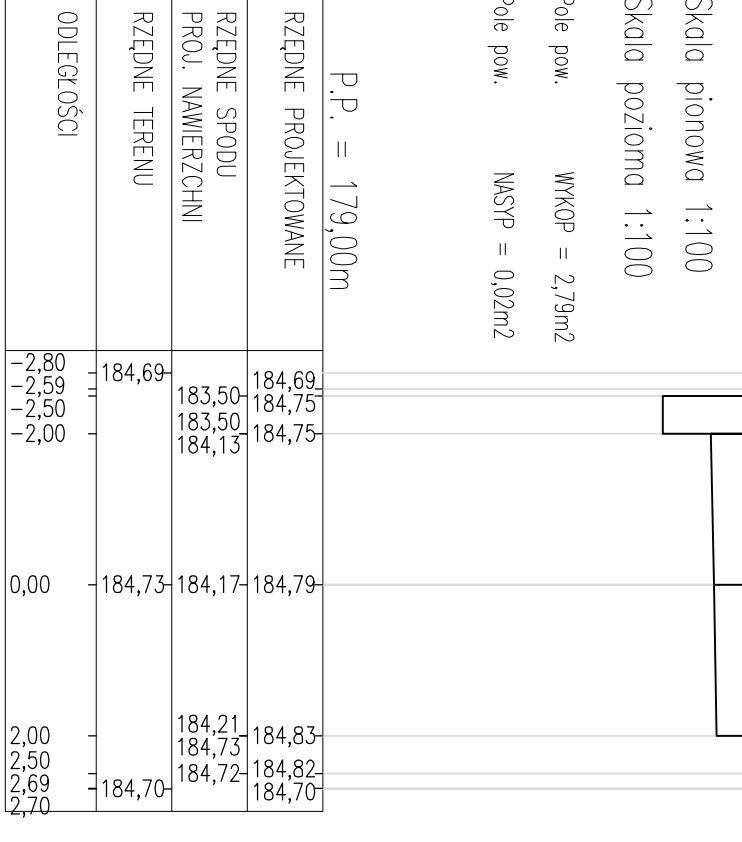


PIK. 1091,00

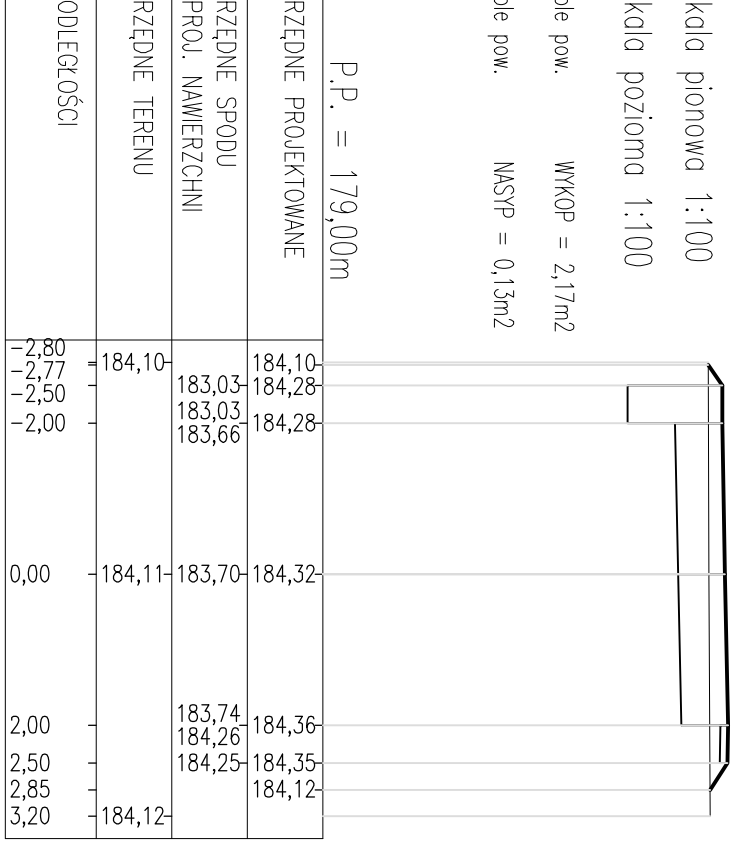


PIK. 659,00

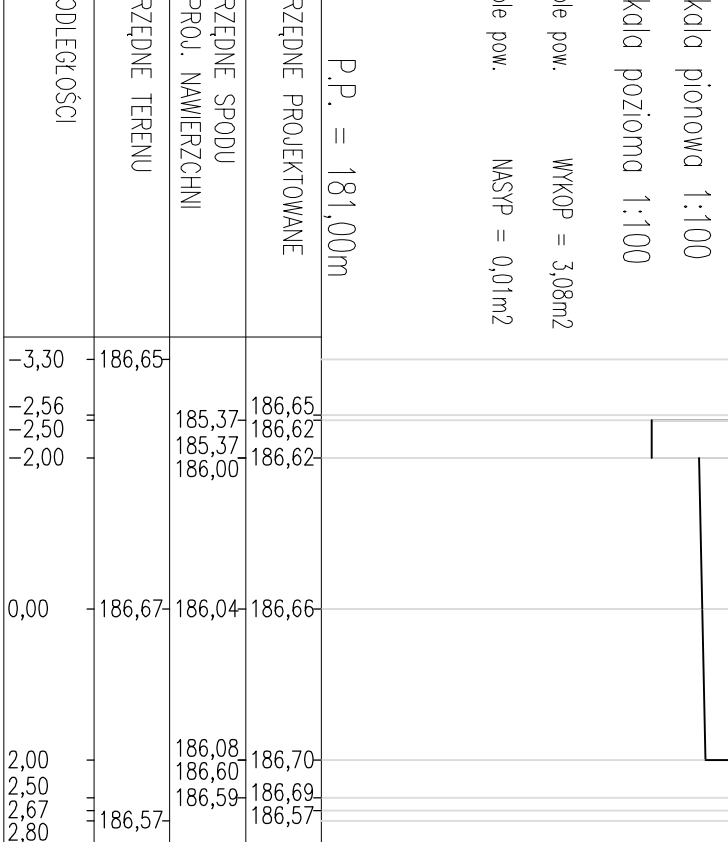


PIK. 720,00

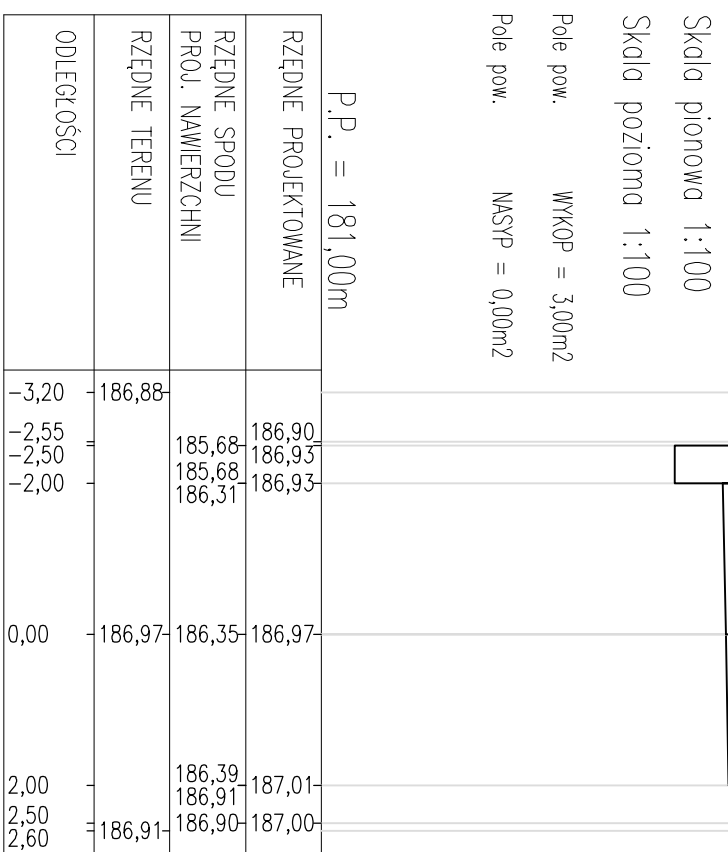


PIK. 820,00

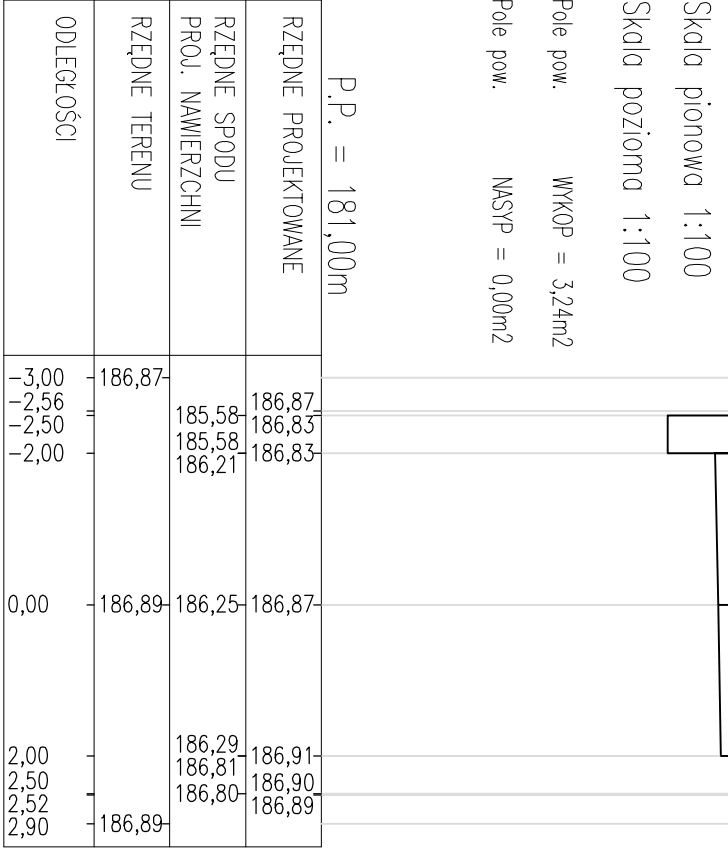


PIK. 891,00

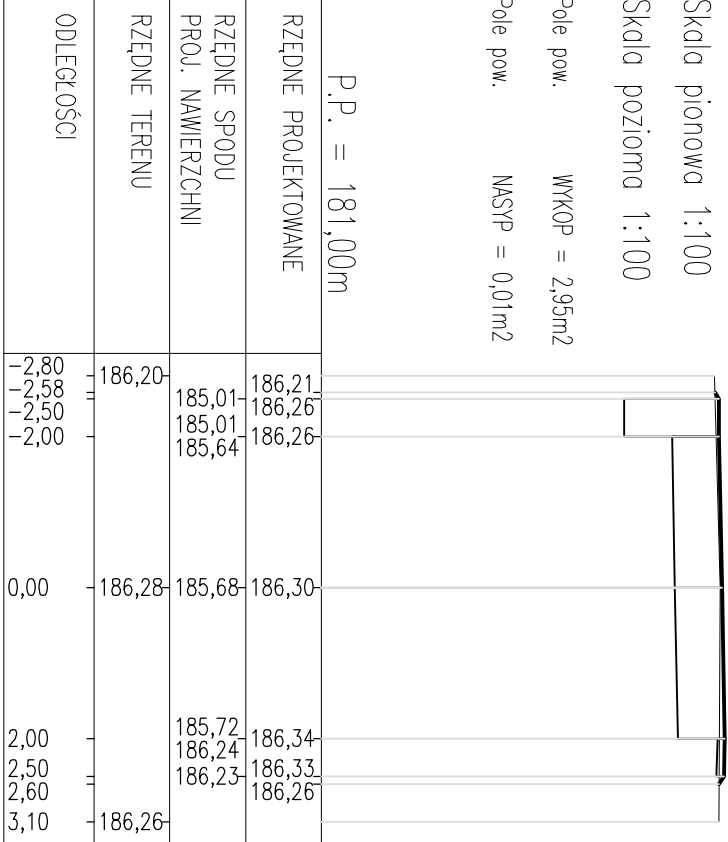


PIK. 940,00

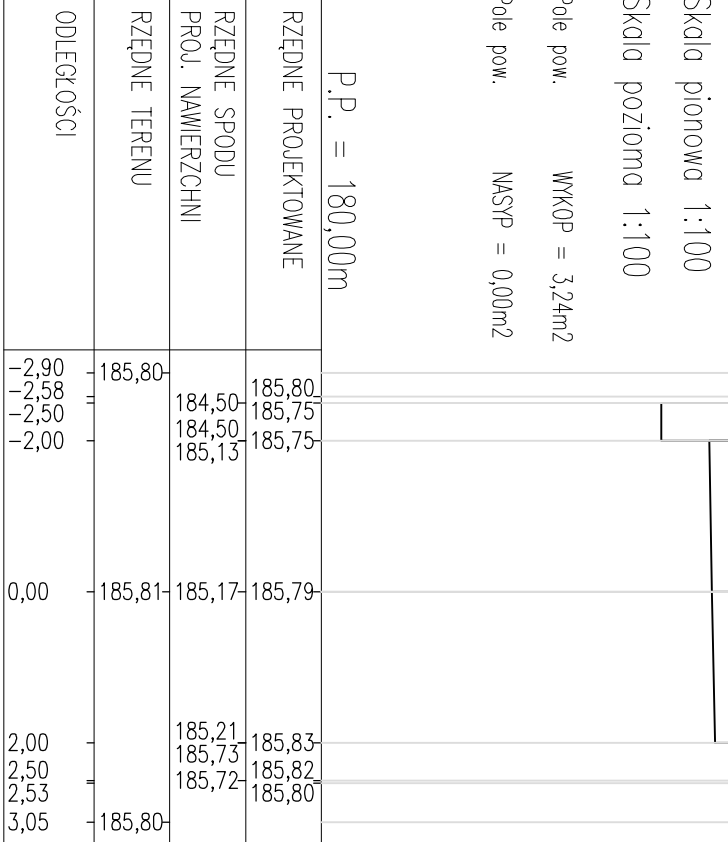

PIK. 989,00

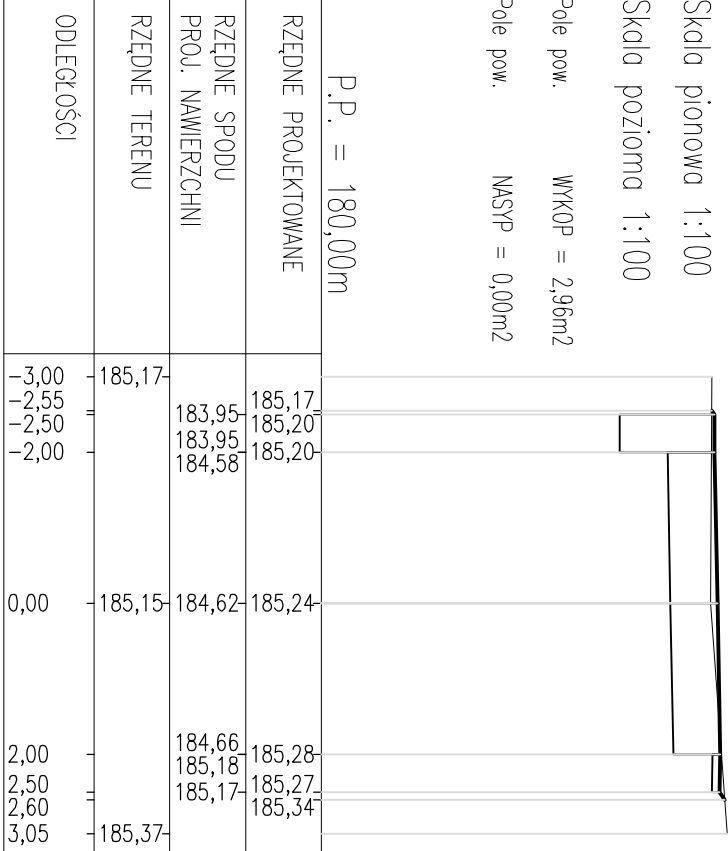

PIK. 1056,00

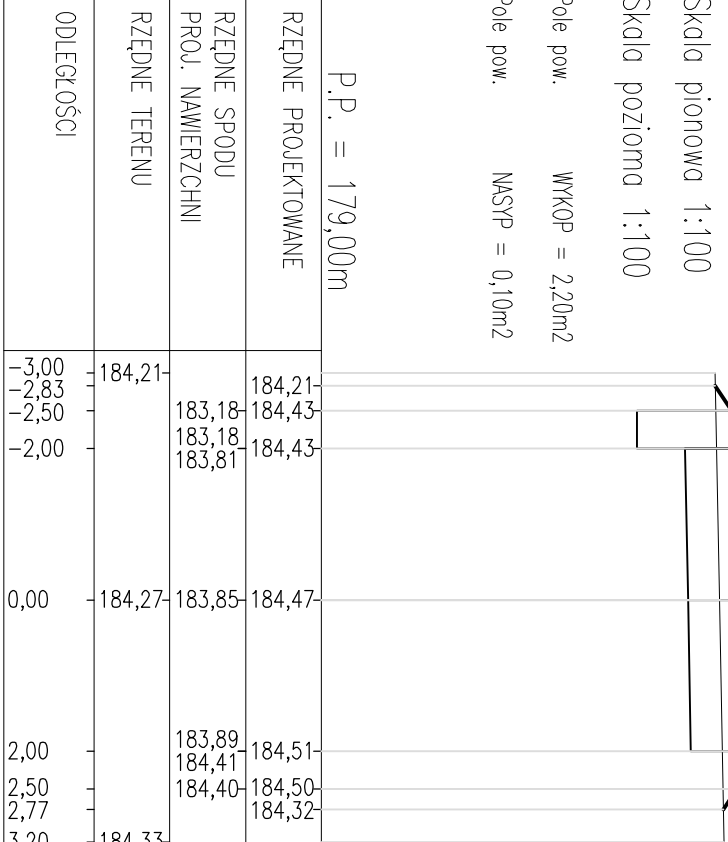

PIK. 1110,07

