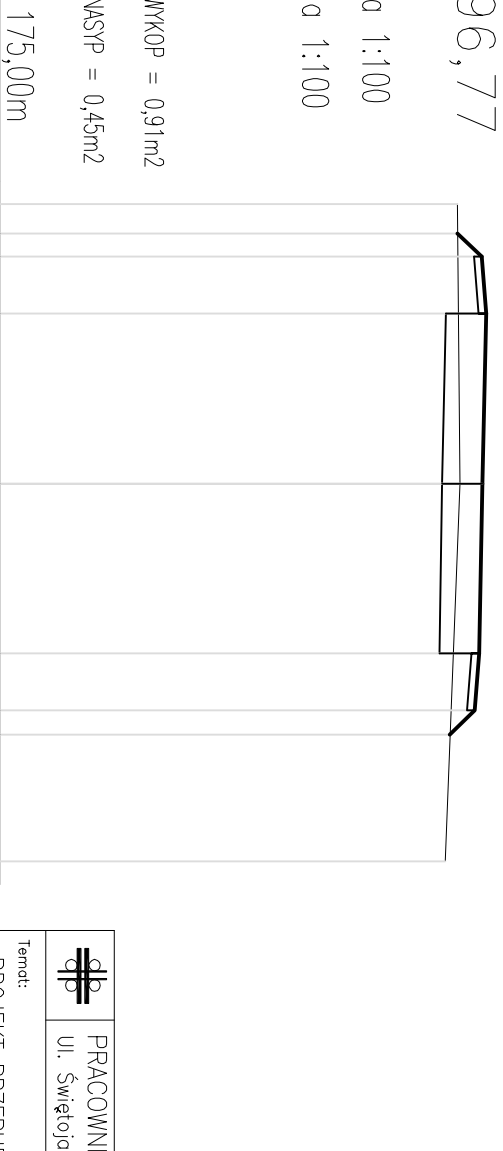
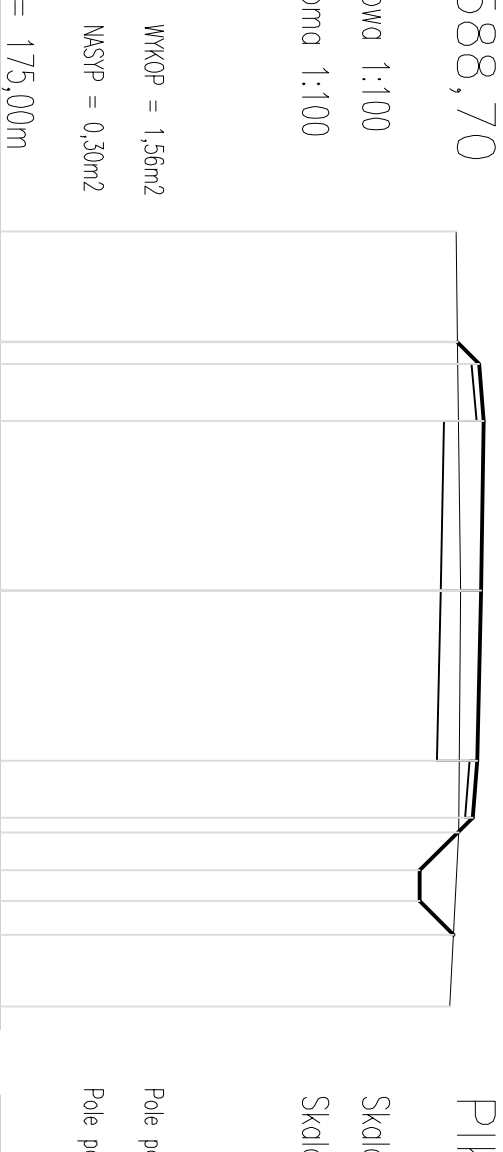
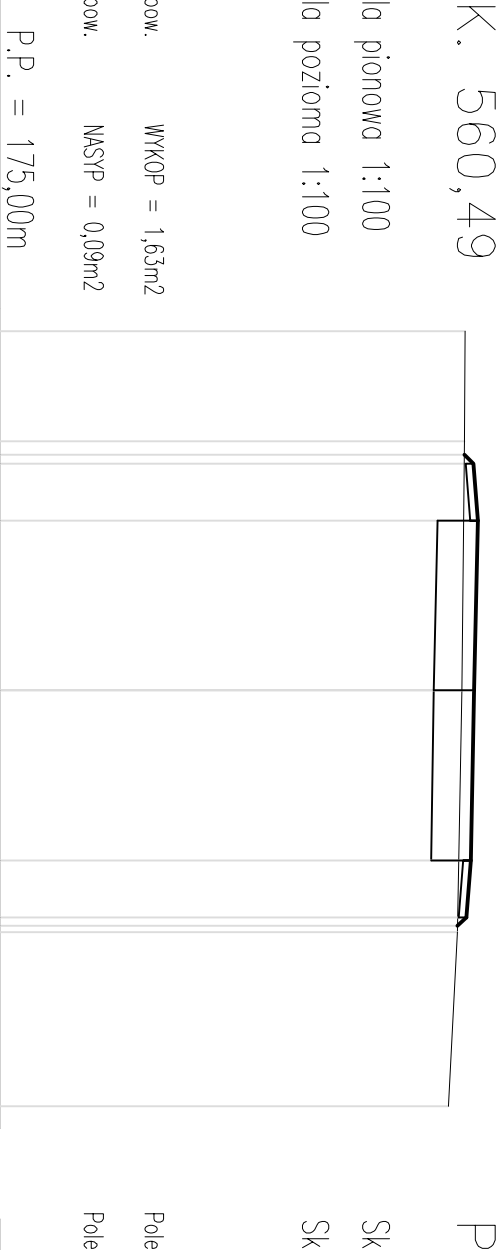
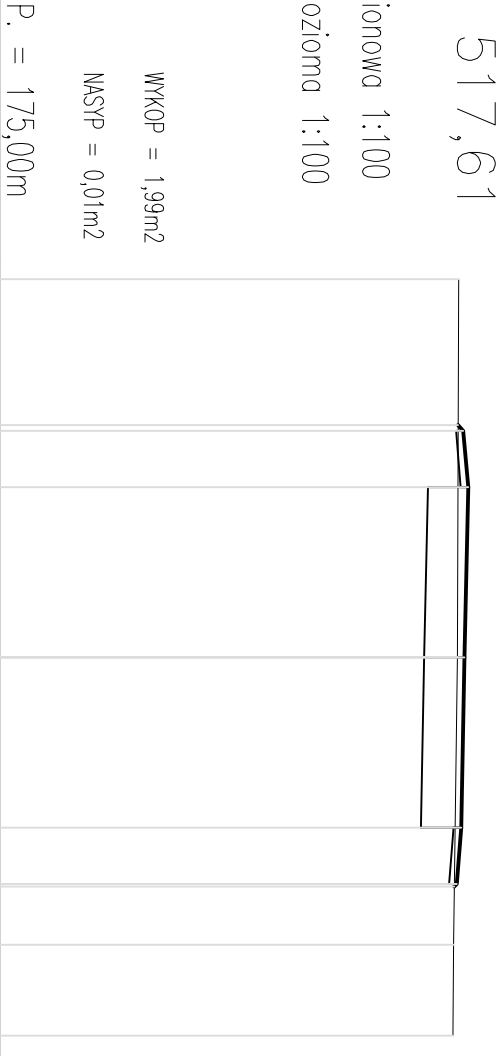
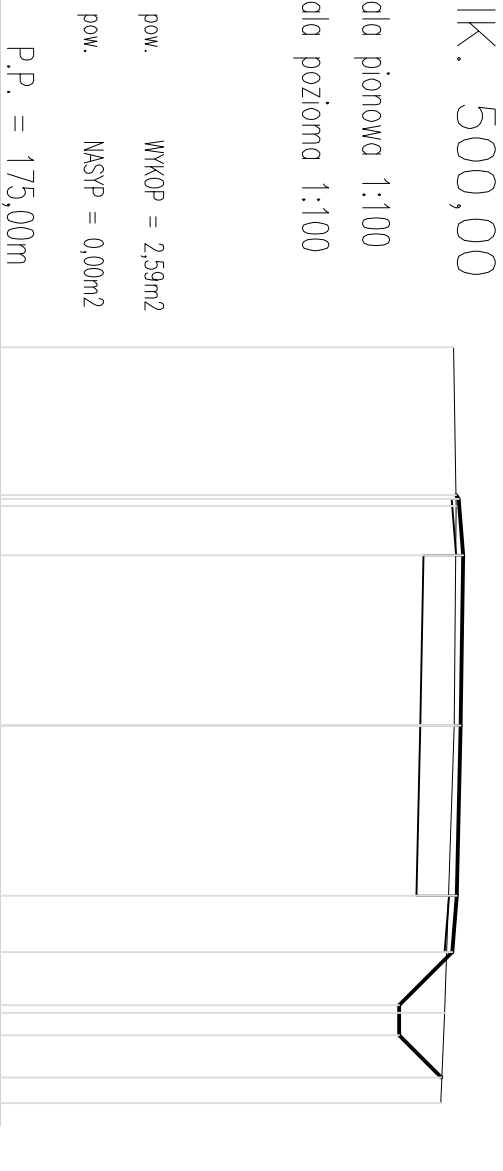
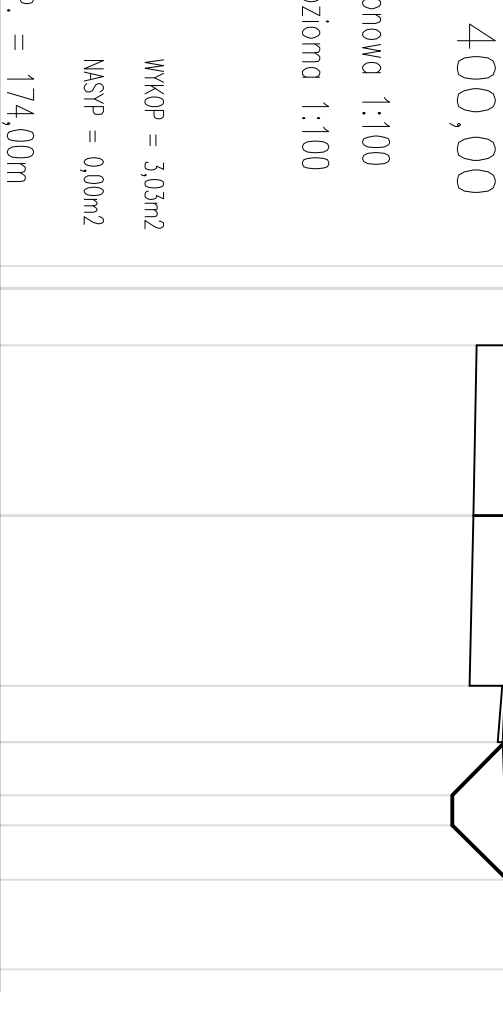
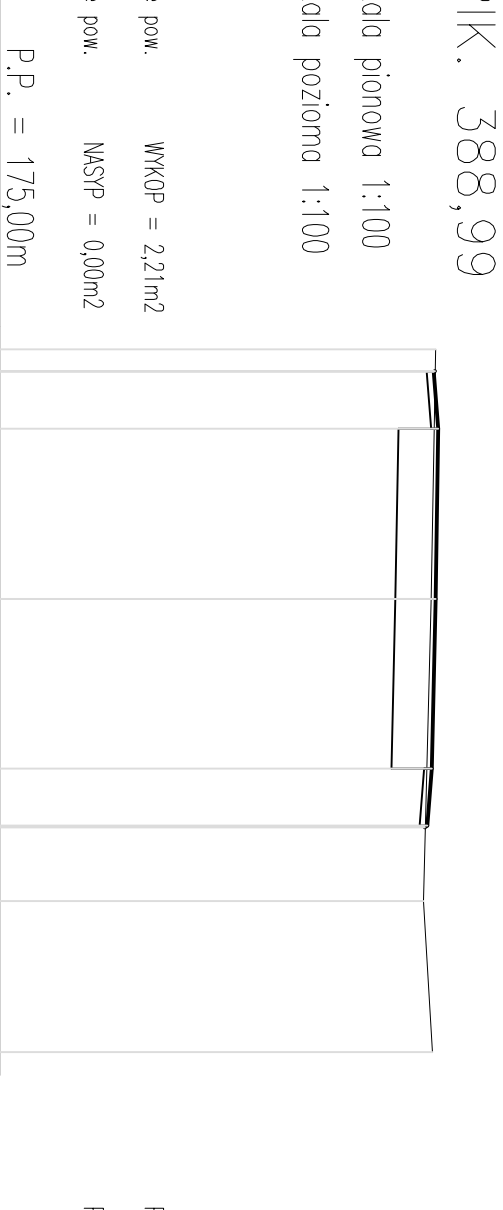
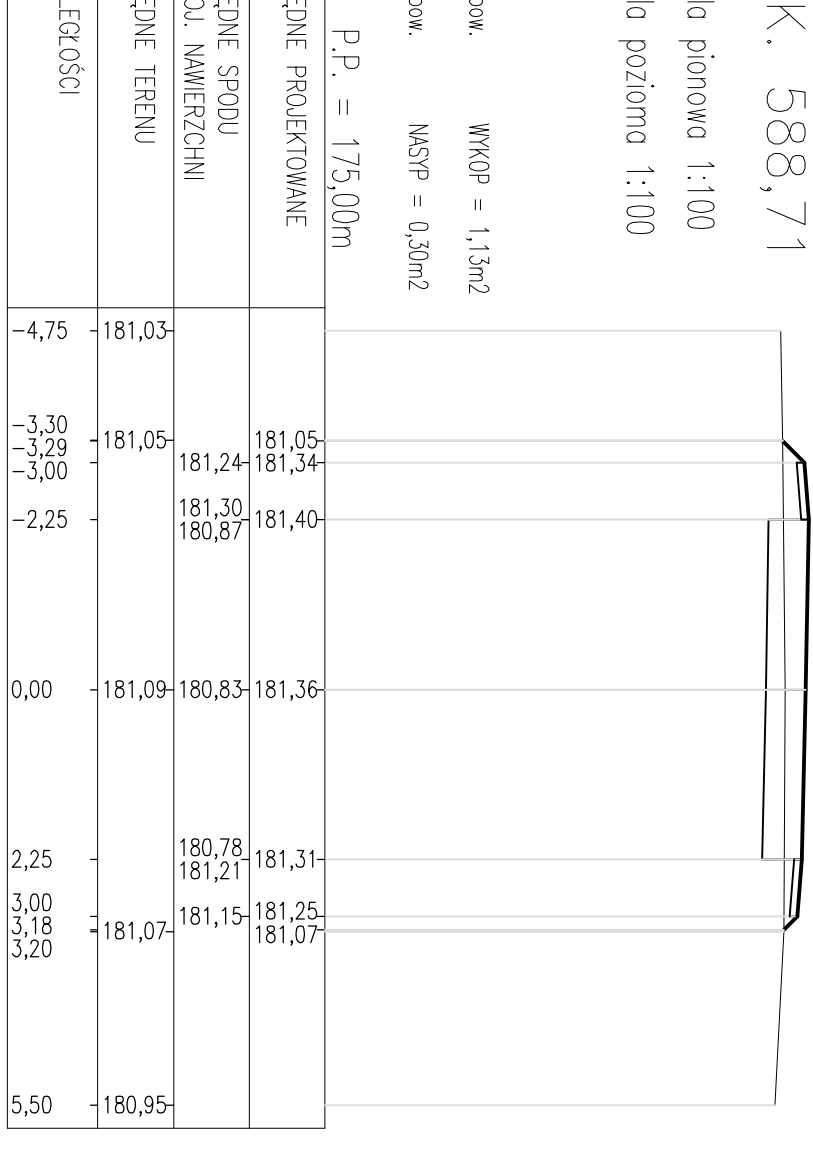
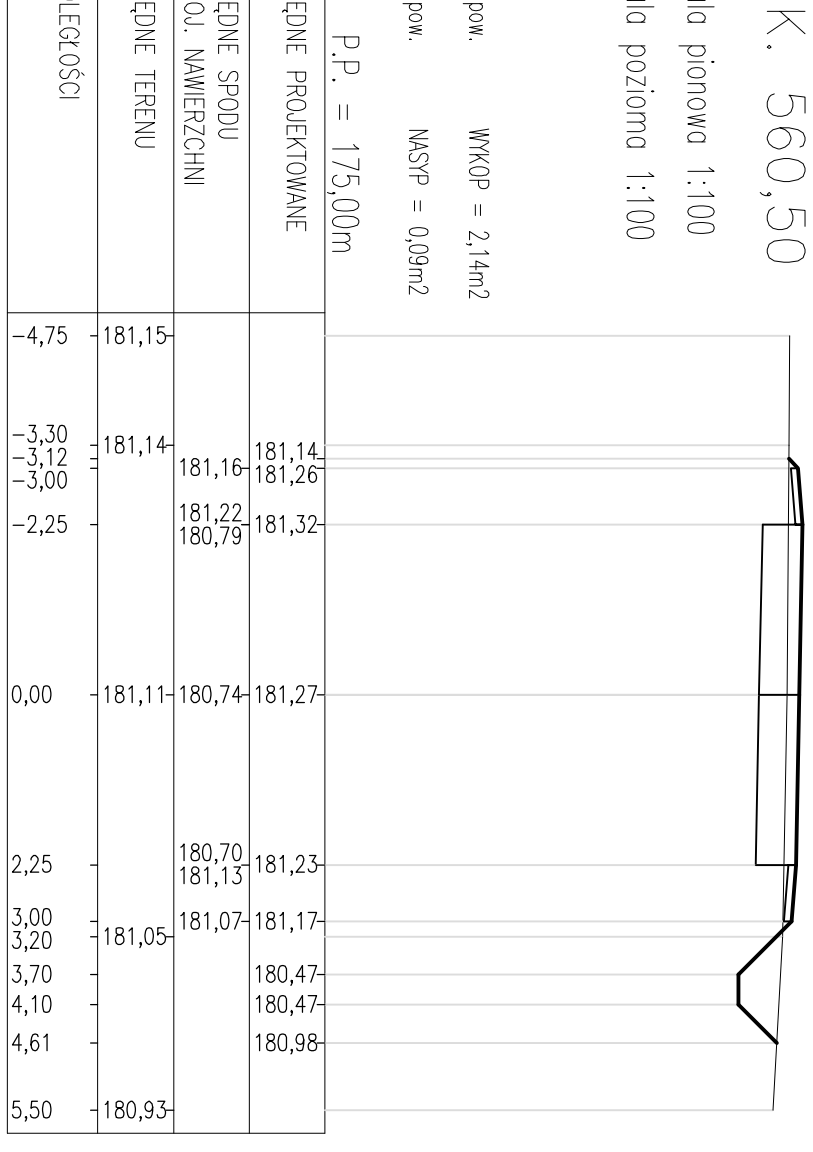
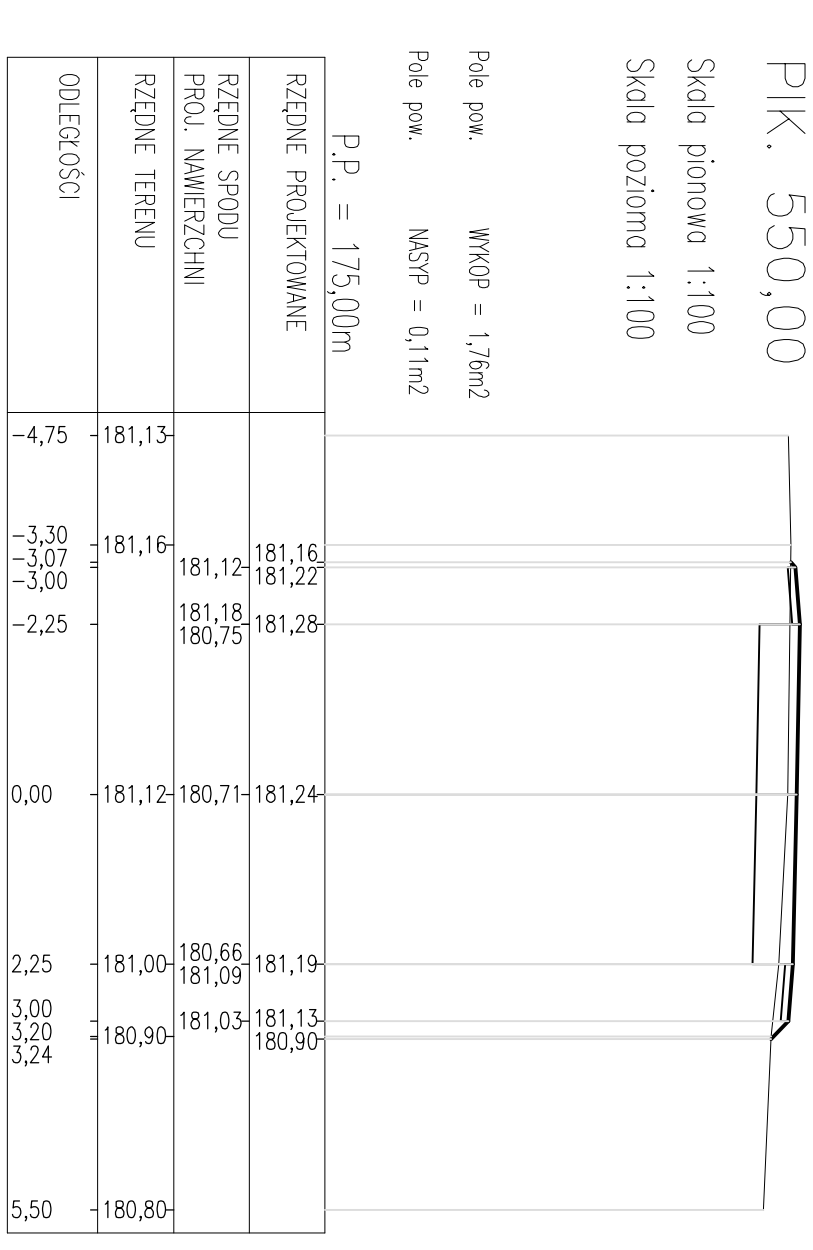
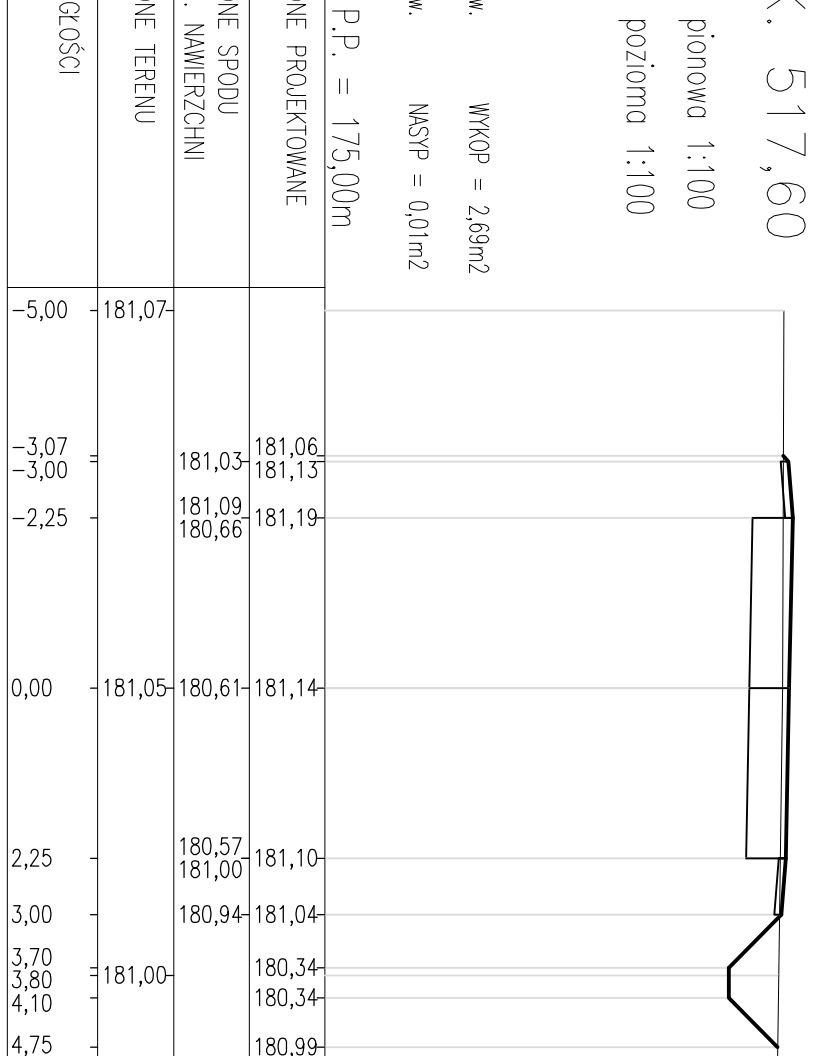
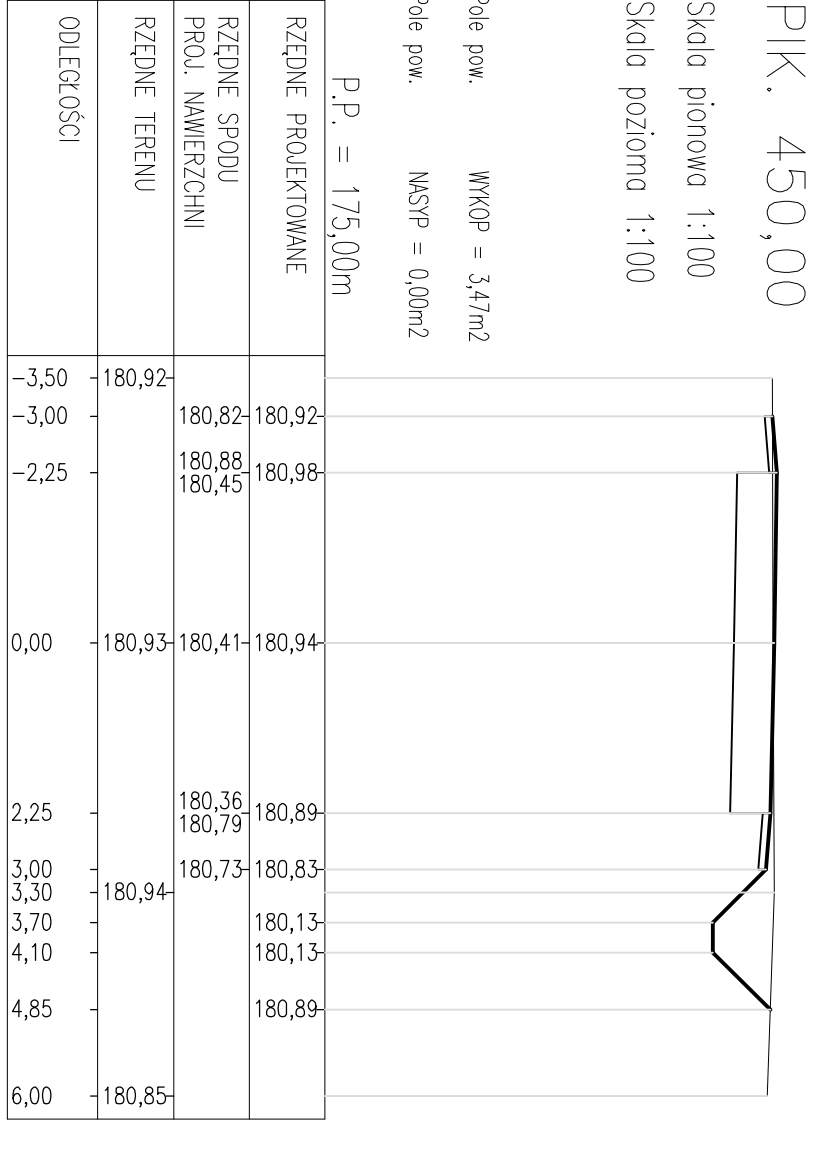
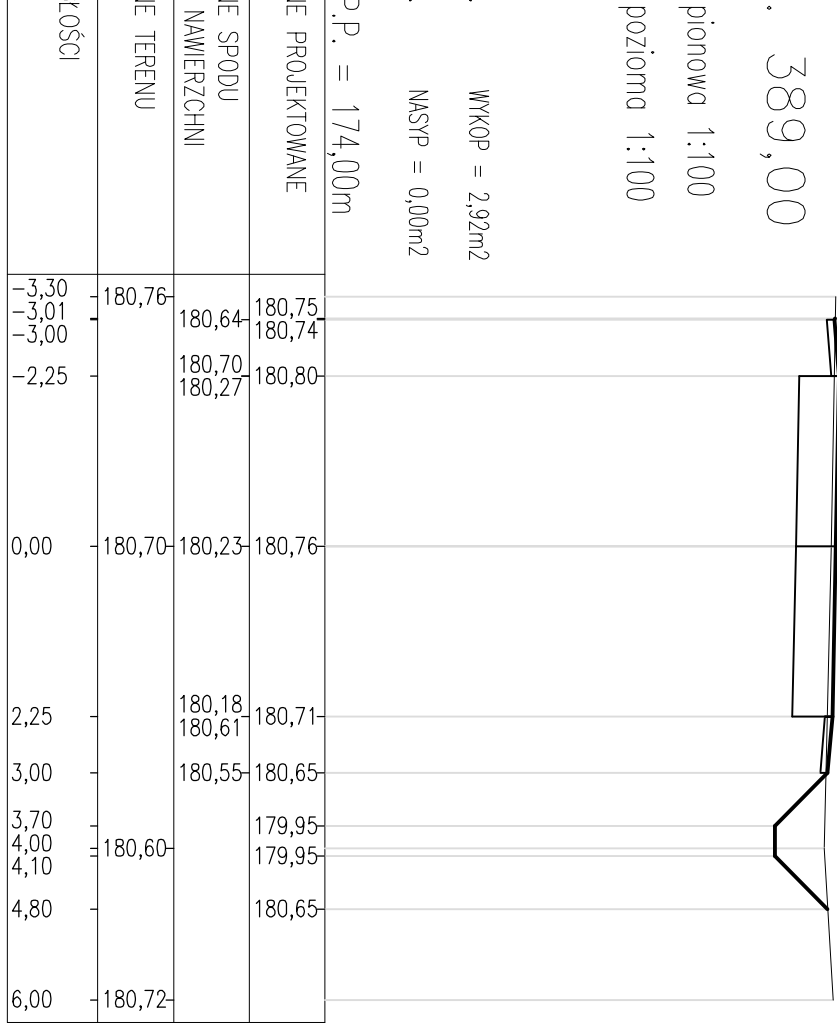
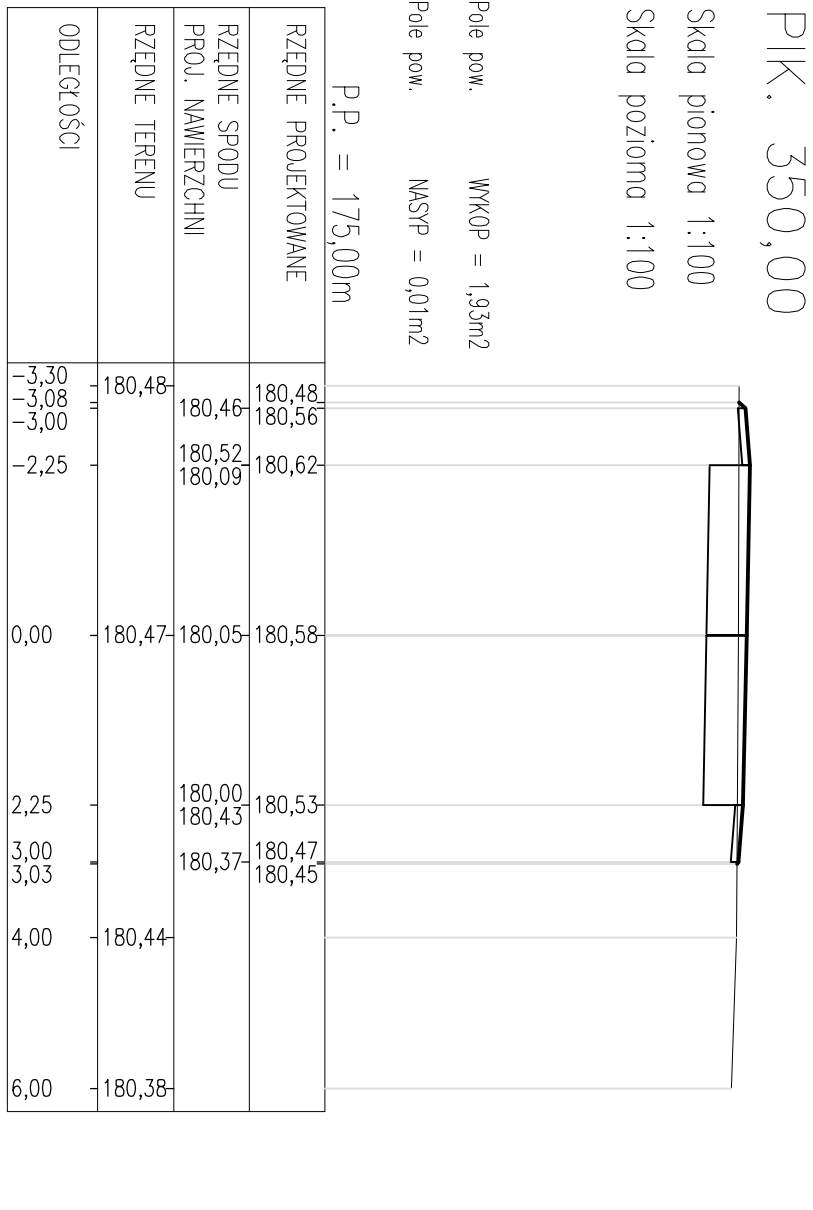


PROJEKT PRZEBUDOWY DROGI GMINNEJ W MIEJSCOWOŚCI NATALIN

GMINA ZAKRZEW, POW. RADOMSKI – ODCINEK KM: 0+000,00 – 0+596,77

SKALA 1:100/100

[illegible][illegible]

CELNE PROJEKTOVANE	CELNE SPODI PROJ. VARNOSTI CELNE TERENU	CELNE SPODI PROJ. VARNOSTI CELNE TERENU
-5,00	181,00	
-3,05		180,97
-3,00	181,03	181,03
-2,90		180,60
-2,25		
0,00	181,01	180,56
		181,09
2,25		180,51
		180,94
3,00		180,88
3,70	180,88	
4,10		180,28
4,66		180,28
5,00	180,83	180,84

PROJEKTOVANE	SPOJU	TERENU	OSI
-5,00	181,07		
-3,07 -3,00	181,03		181,06 181,13
-2,25	181,09 180,66		181,19
0,00	181,05	180,61	181,14
2,25	180,57 181,00		181,10
3,00 3,03	180,94		181,04 181,01
3,80	181,00		
5,00	180,99		

[illegible][illegible][illegible][illegible]